

**VANGUARD**  
MODULAR BUILDING SYSTEMS

Corporate Office  
3 Great Valley Parkway  
Suite 170  
Malvern, PA 19355  
610-240-8686 888-650-8742  
www.vanguardmodular.com

**38'x66' Medical Office**

This drawing and the information herein has been provided to you by a Vanguard Modular Building Systems Representative. This document shall be held confidential. Reuse or reproduction in whole or part is prohibited.


Drawing Date:  
01/01/12

Drawn By:  
Vanguard

Scale:  
NTS

Project:  
Business

Drawing:  
B20855

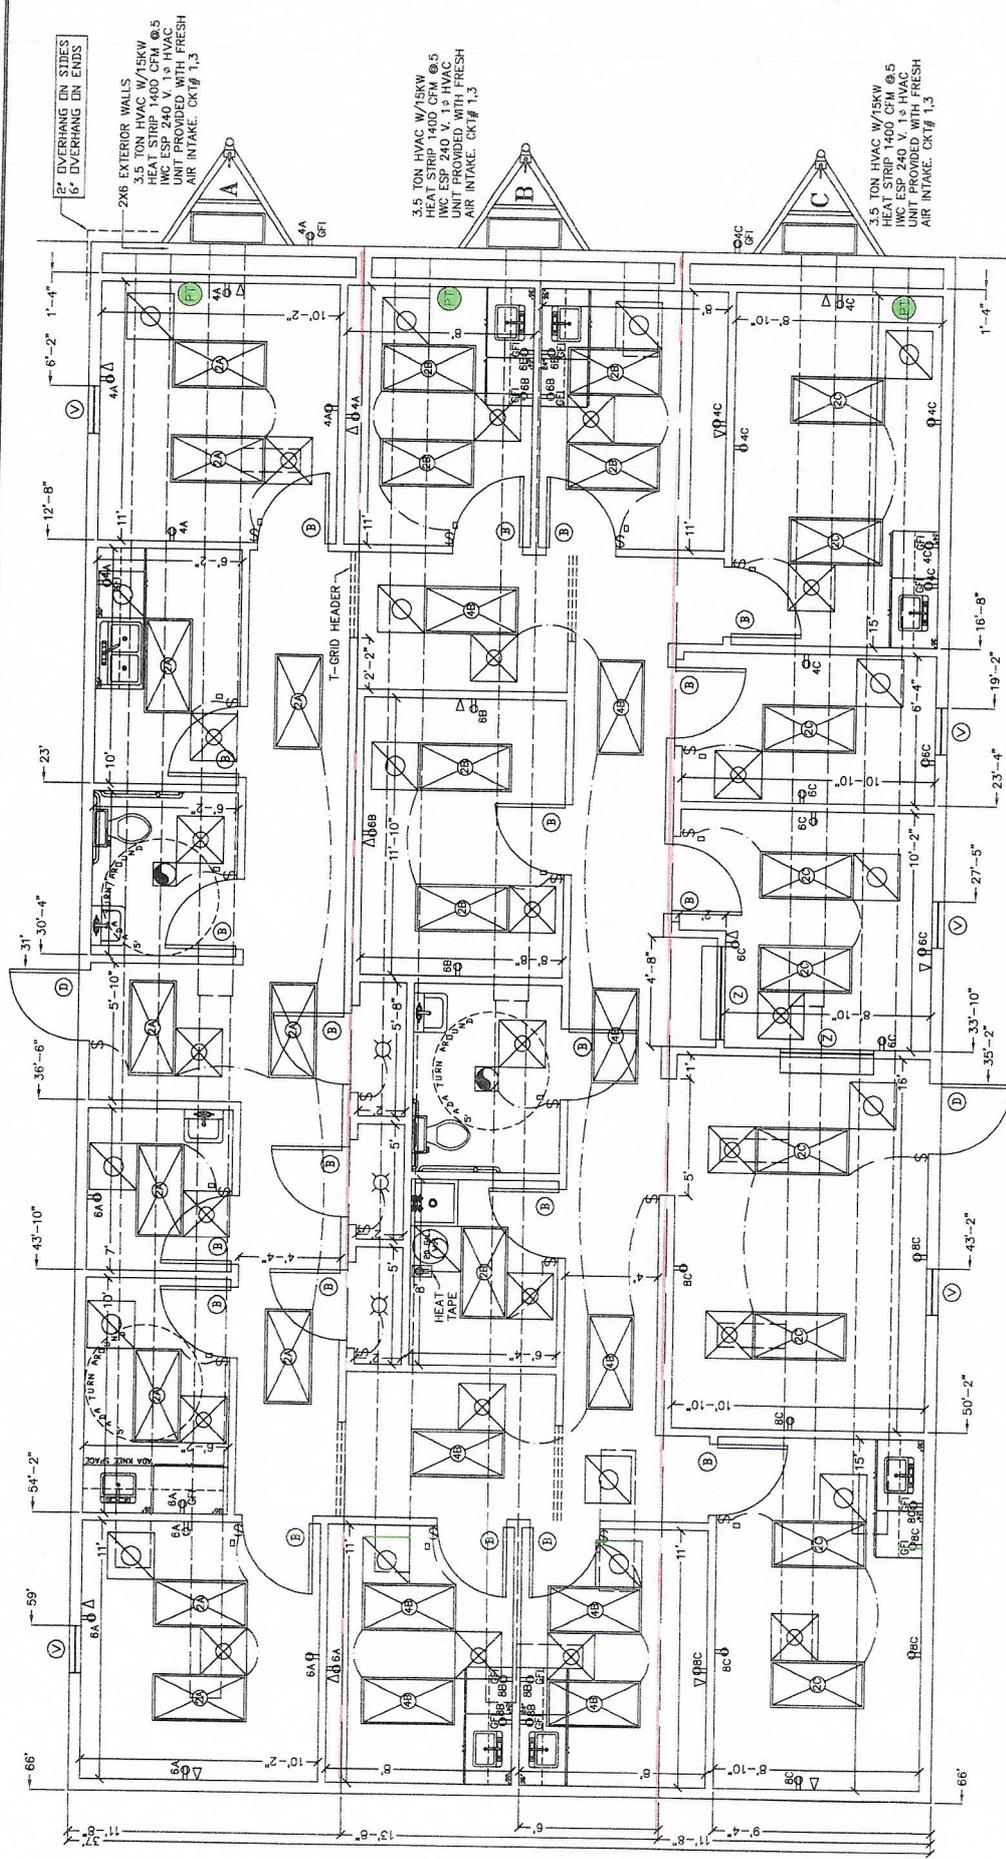

DOOR SCHEDULE		WINDOW SCHEDULE		TOTAL
(B)	36"X80" SOLID CORE IMPERIAL DAK W/REDIFRAME	(V)	24"X54" VERTICAL SLIDE, INSULATED BRONZE/TINTED	4
(D)	36"X80" STEEL/STEEL V/44"X24" VIEW PANEL	(Z)	46"X27" RECEPTION WINDOW W/ WRITING LEDGE	2

DOOR SCHEDULE		WINDOW SCHEDULE		TOTAL
(B)	36"X80" SOLID CORE IMPERIAL DAK W/REDIFRAME	(V)	24"X54" VERTICAL SLIDE, INSULATED BRONZE/TINTED	4
(D)	36"X80" STEEL/STEEL V/44"X24" VIEW PANEL	(Z)	46"X27" RECEPTION WINDOW W/ WRITING LEDGE	2

**DIAMOND BUILDERS, INC.**  
 440 THOMPSON DRIVE DOUGLAS, GA. 31535  
 PHONE: (912)384-7080 FAX: (912)384-5721

**SCHIAVI LEASING**

SALESMAN: WESLEY SPIVEY  
 SIZE: 38X66  
 OCCUPANCY: BUSINESS

STATE LABEL(S): NH  
 SNOW LOAD: 100  
 WIND LOAD: 110  
 QUOTE#: 12214

DATE: 2/12/2021 1:56 PM  
 DRAWN BY: BM  
 SERIAL#: DBI 9238 REV.3

AUTHORIZED SIGNATURE: